



屋上換気扇 UAF・UFR-30 40用

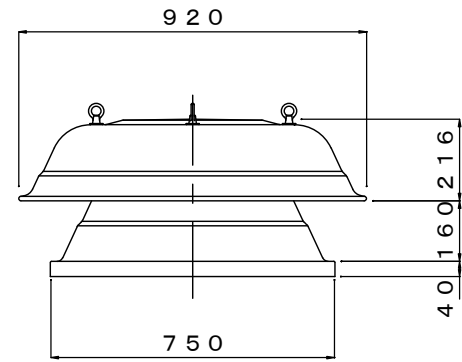


縮尺 1/20

屋上換気扇 UAF・UFR-50 60用

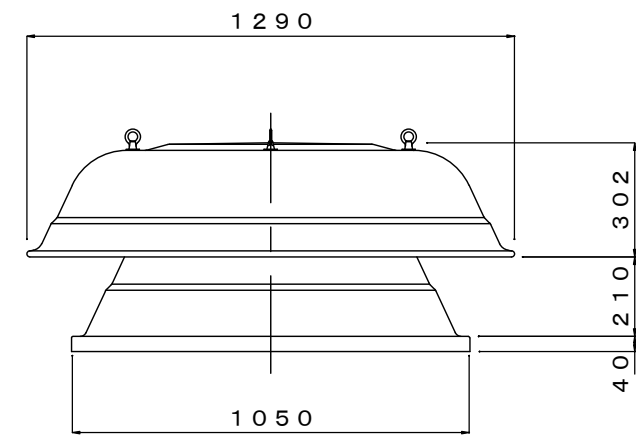


縮尺 1/20

屋上換気扇 UAF・UFR-75 90用

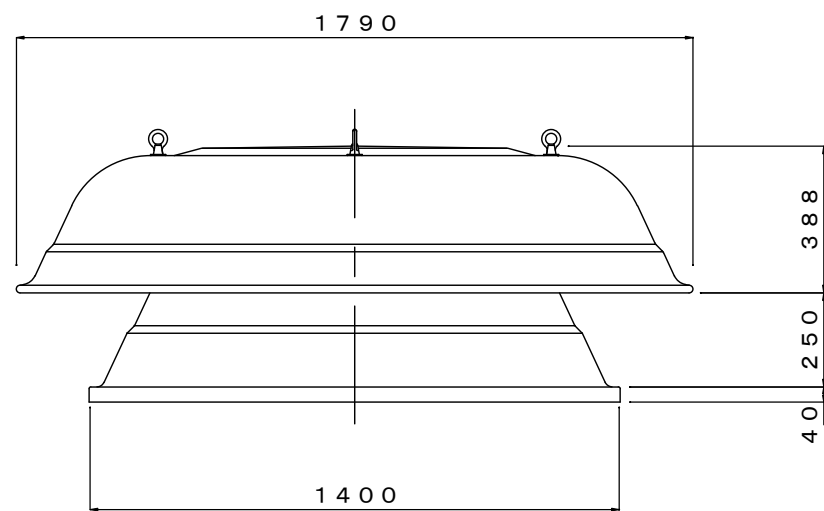

縮尺 1/20

屋上換気扇 UAF・UFR-105用

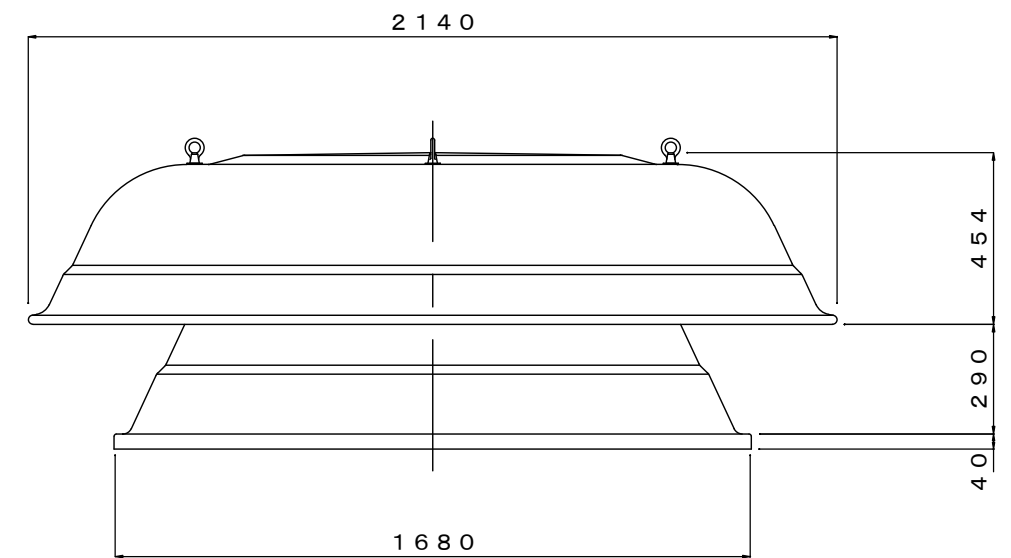

縮尺 1/20