



60M 床支持一段・パネルA

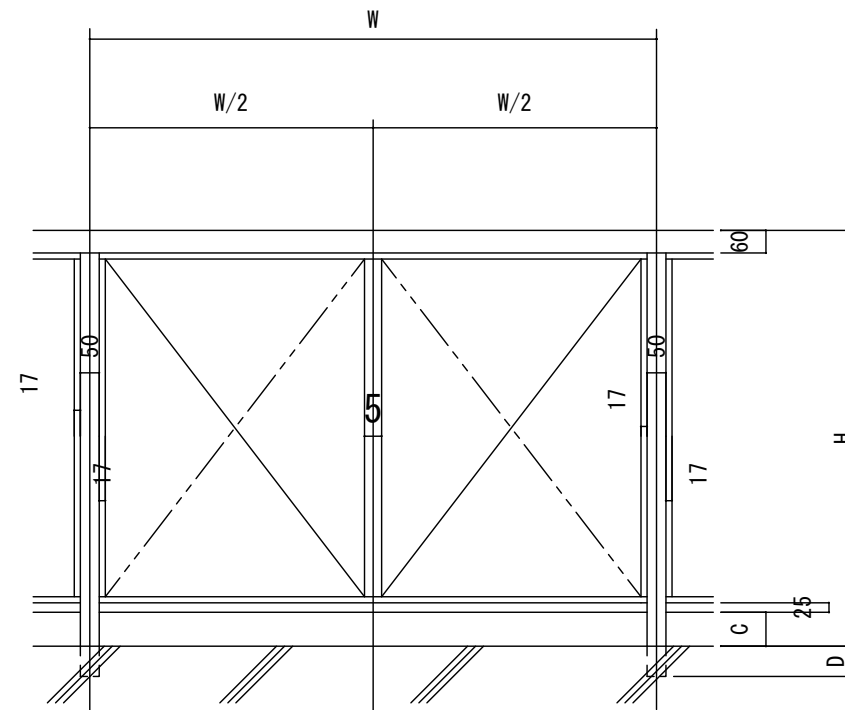

B : 110未満
 C : 90未満
 D : 80以上

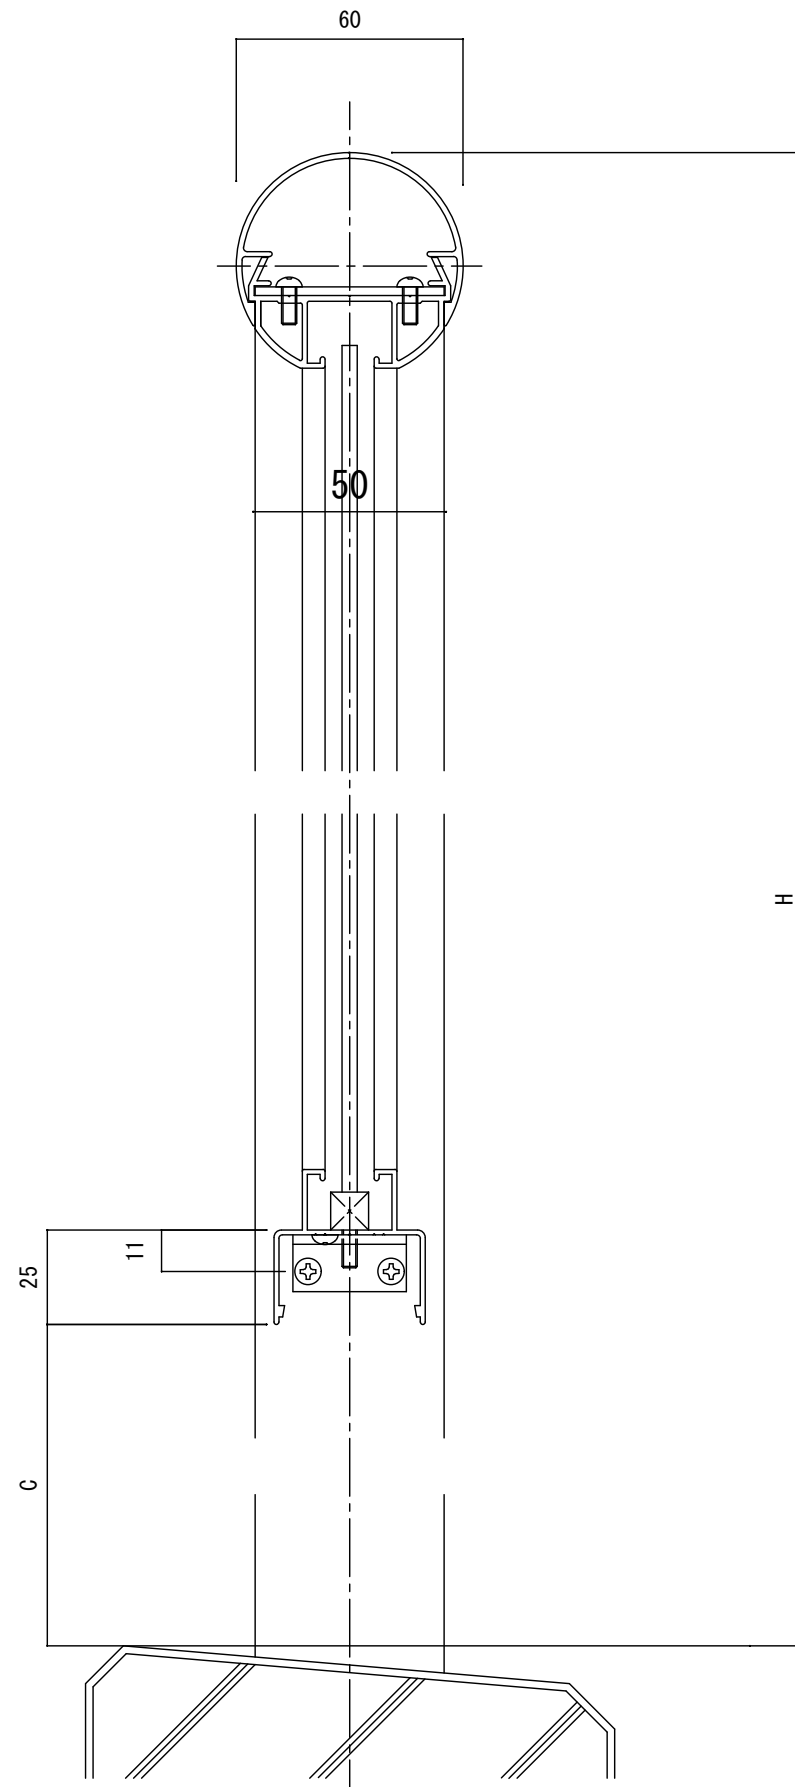