


ファイル名 MON007


縮尺 S 1:20

# 連続式ベンチレーター 排煙H型施工図 (折版 棟割)

図中は、SC-900H型

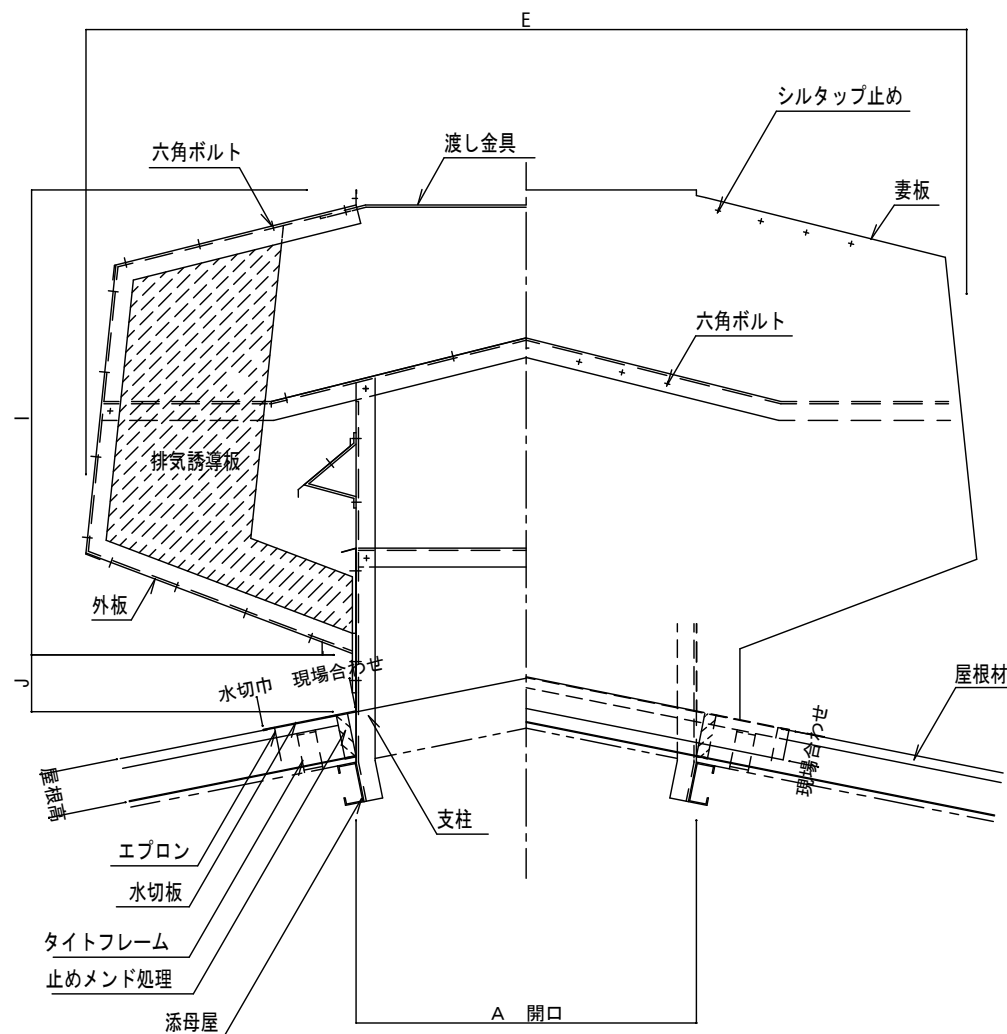

正面図

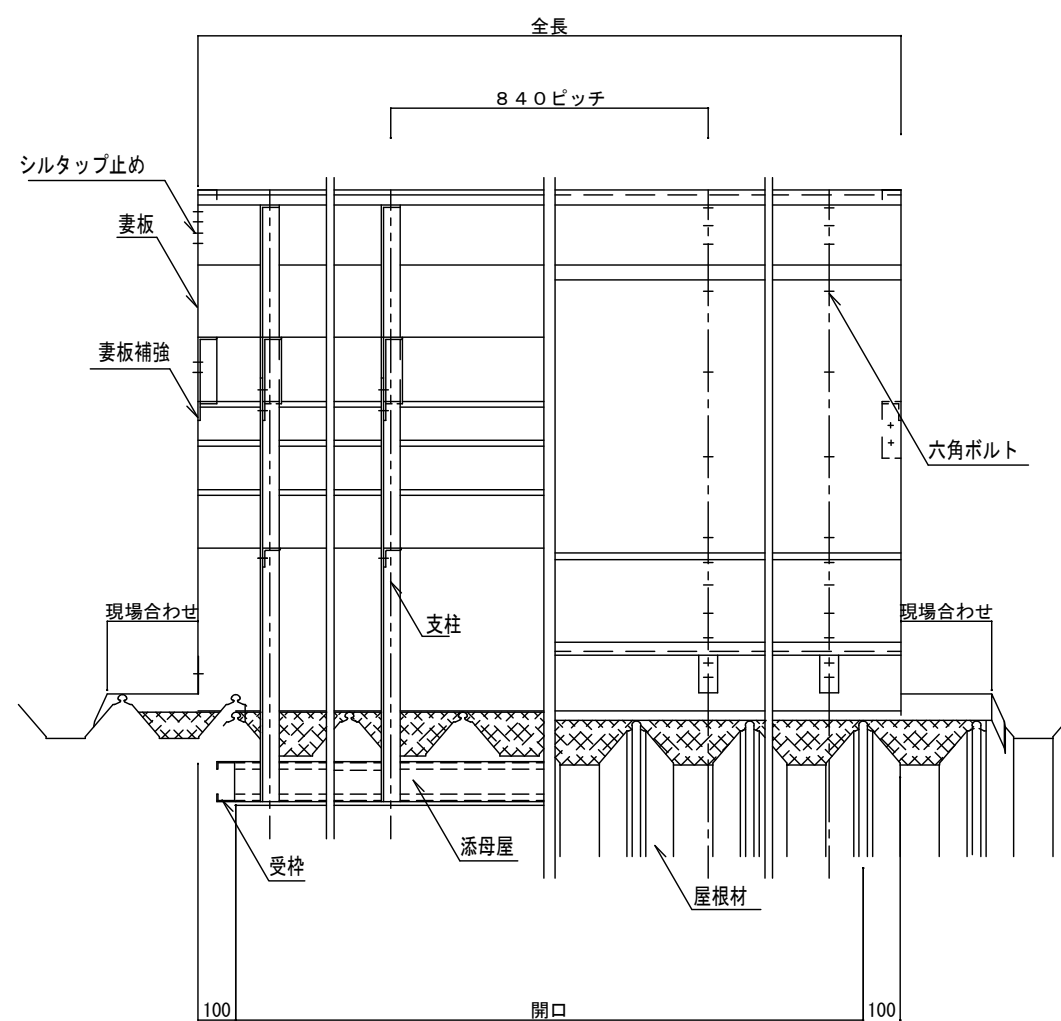

側面図

型 式	A	I	J	E	板厚	支柱
SC300 H	300	430	100	780	0.6	FB
SC400 H	400	560	100	1040	0.6	FB
SC450 H	450	625	100	1170	0.6	L型鋼
SC500 H	500	690	100	1300	0.6	L型鋼
SC600 H	600	835	150	1560	0.6	L型鋼
SC750 H	750	1030	150	1940	0.8	L型鋼
SC900 H	900	1230	150	2330	0.8	L型鋼
SC1000 H	1000	1370	150	2590	0.8	L型鋼
SC1200 H	1200	1635	150	3110	1.0	L型鋼
SC1500 H	1500	2030	150	3880	1.0	L型鋼
SC2000 H	2000	2690	150	5180	1.0	L型鋼