



縦断面図 S=1/2

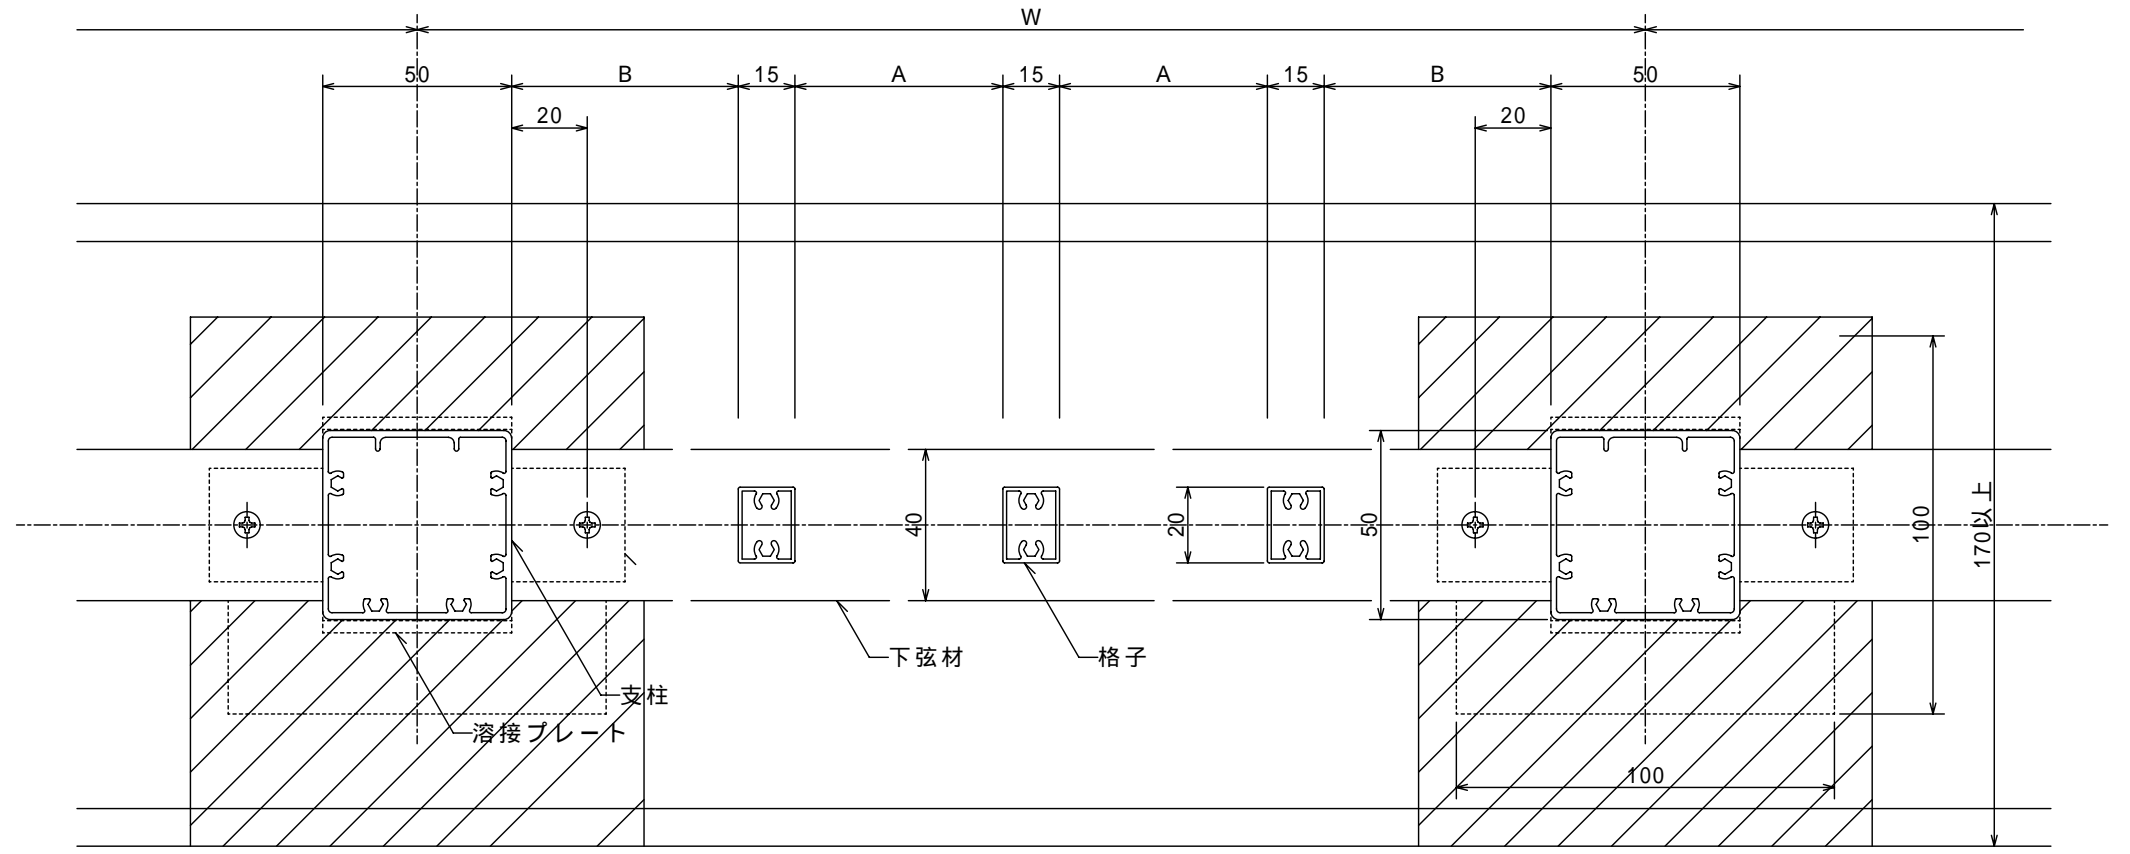

横断面図 S=1/2

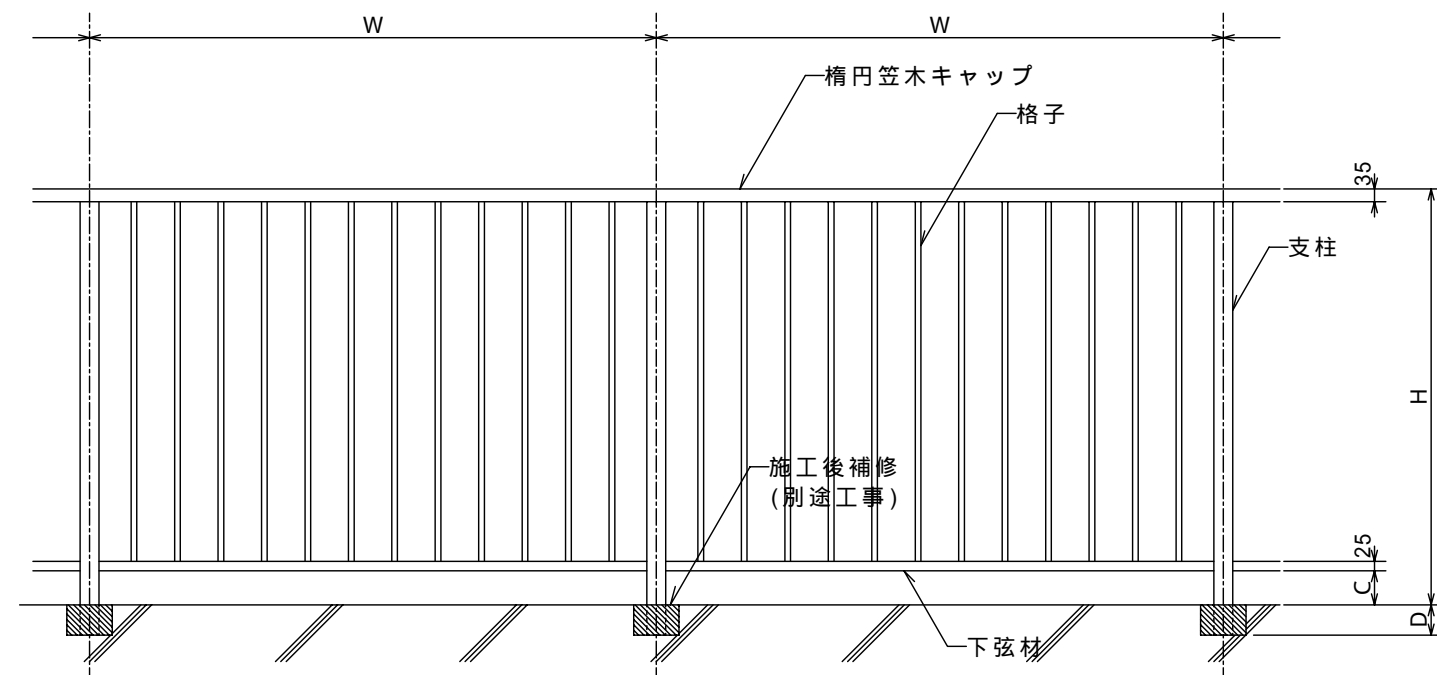

立面図 S=1/20